




MANHOLE
 DESTAL
 WATER LINE
 TELEPHONE
 ELECTRIC
 GAS
 CABLE
 SEWER LINE
 FENCE
 R
 NGS
 SHEET
 STREET
 STREET
 PROTECTION DETAILS
 UTILITY PLAN
 PROFILES 1-3 PROFILE
 WATER & SEWER PROFILE

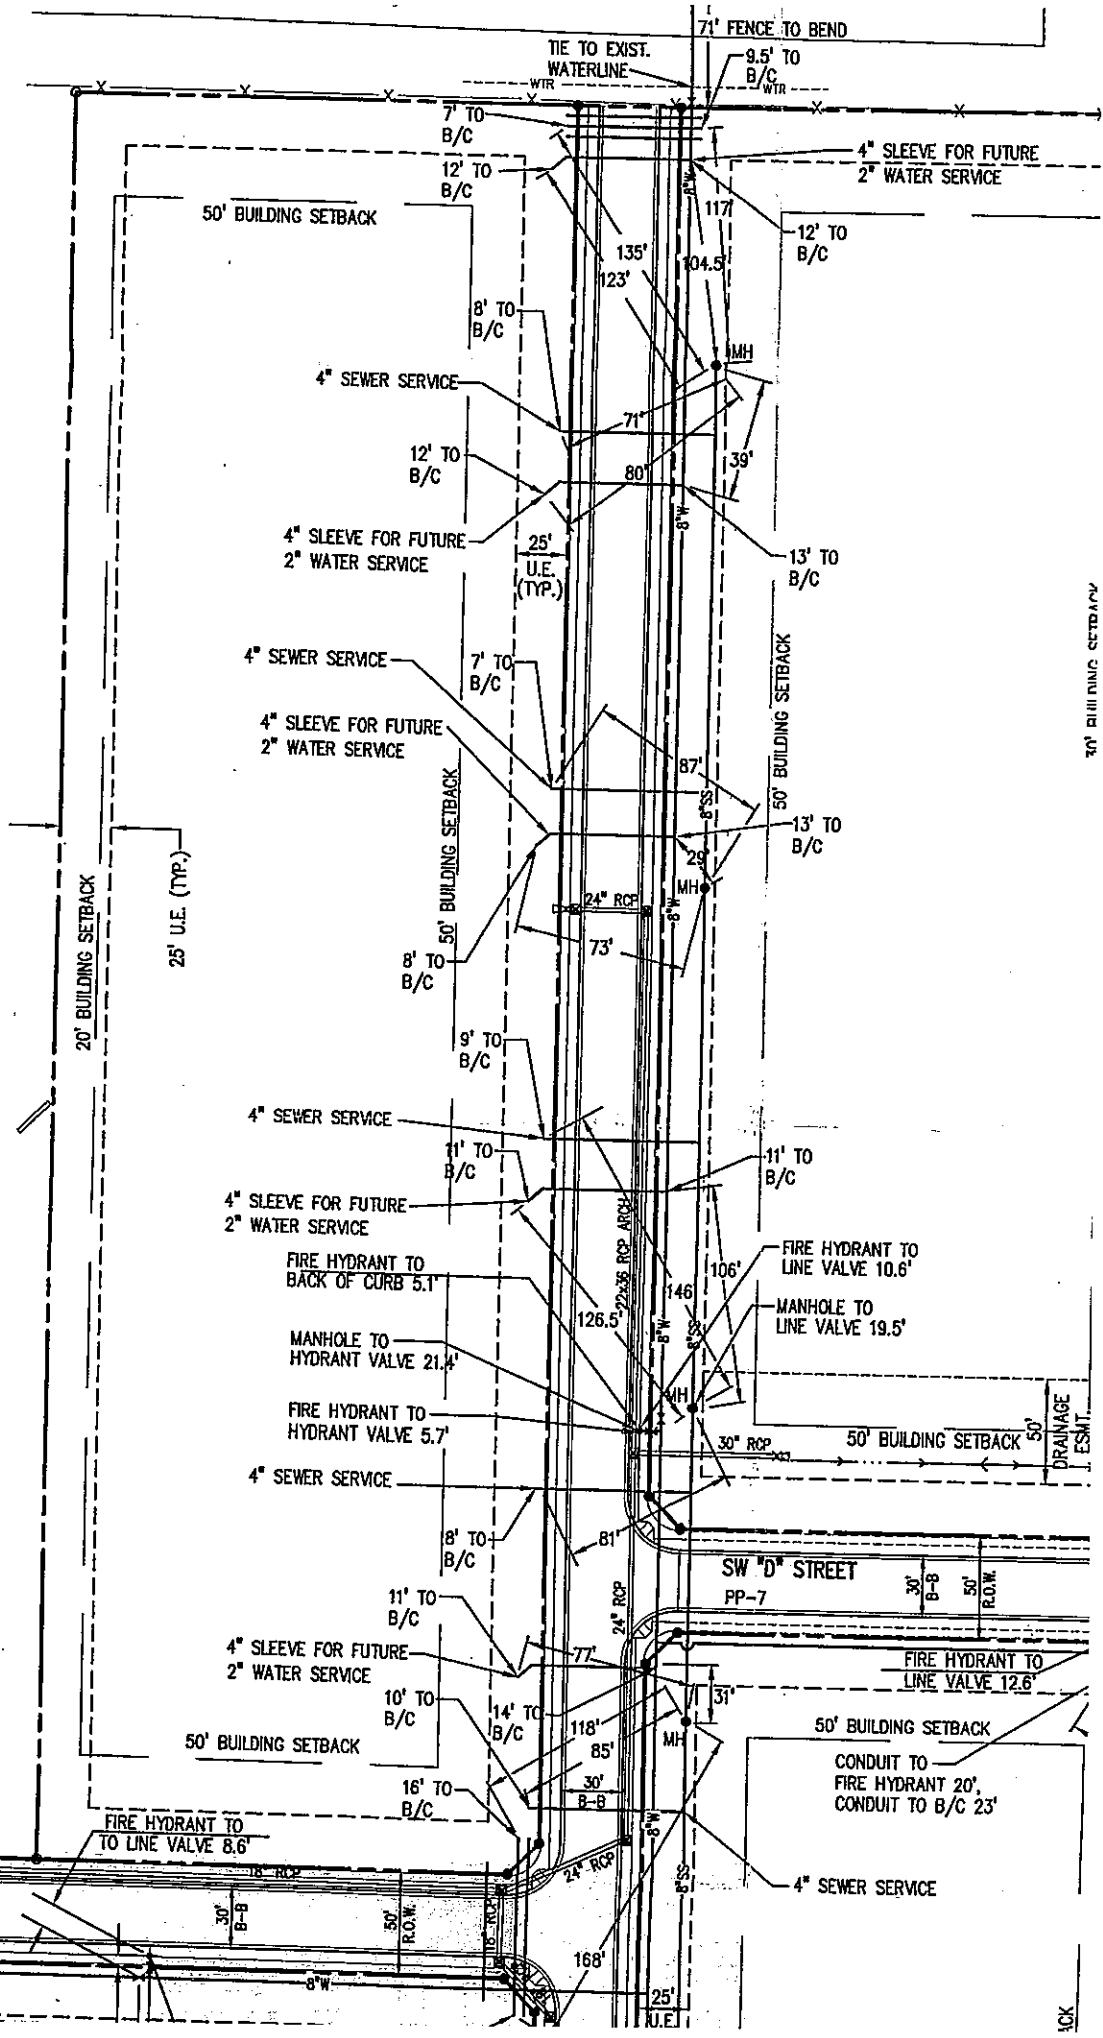

50' BUILDING SETBACK

ICK