


EXHIBIT 4A

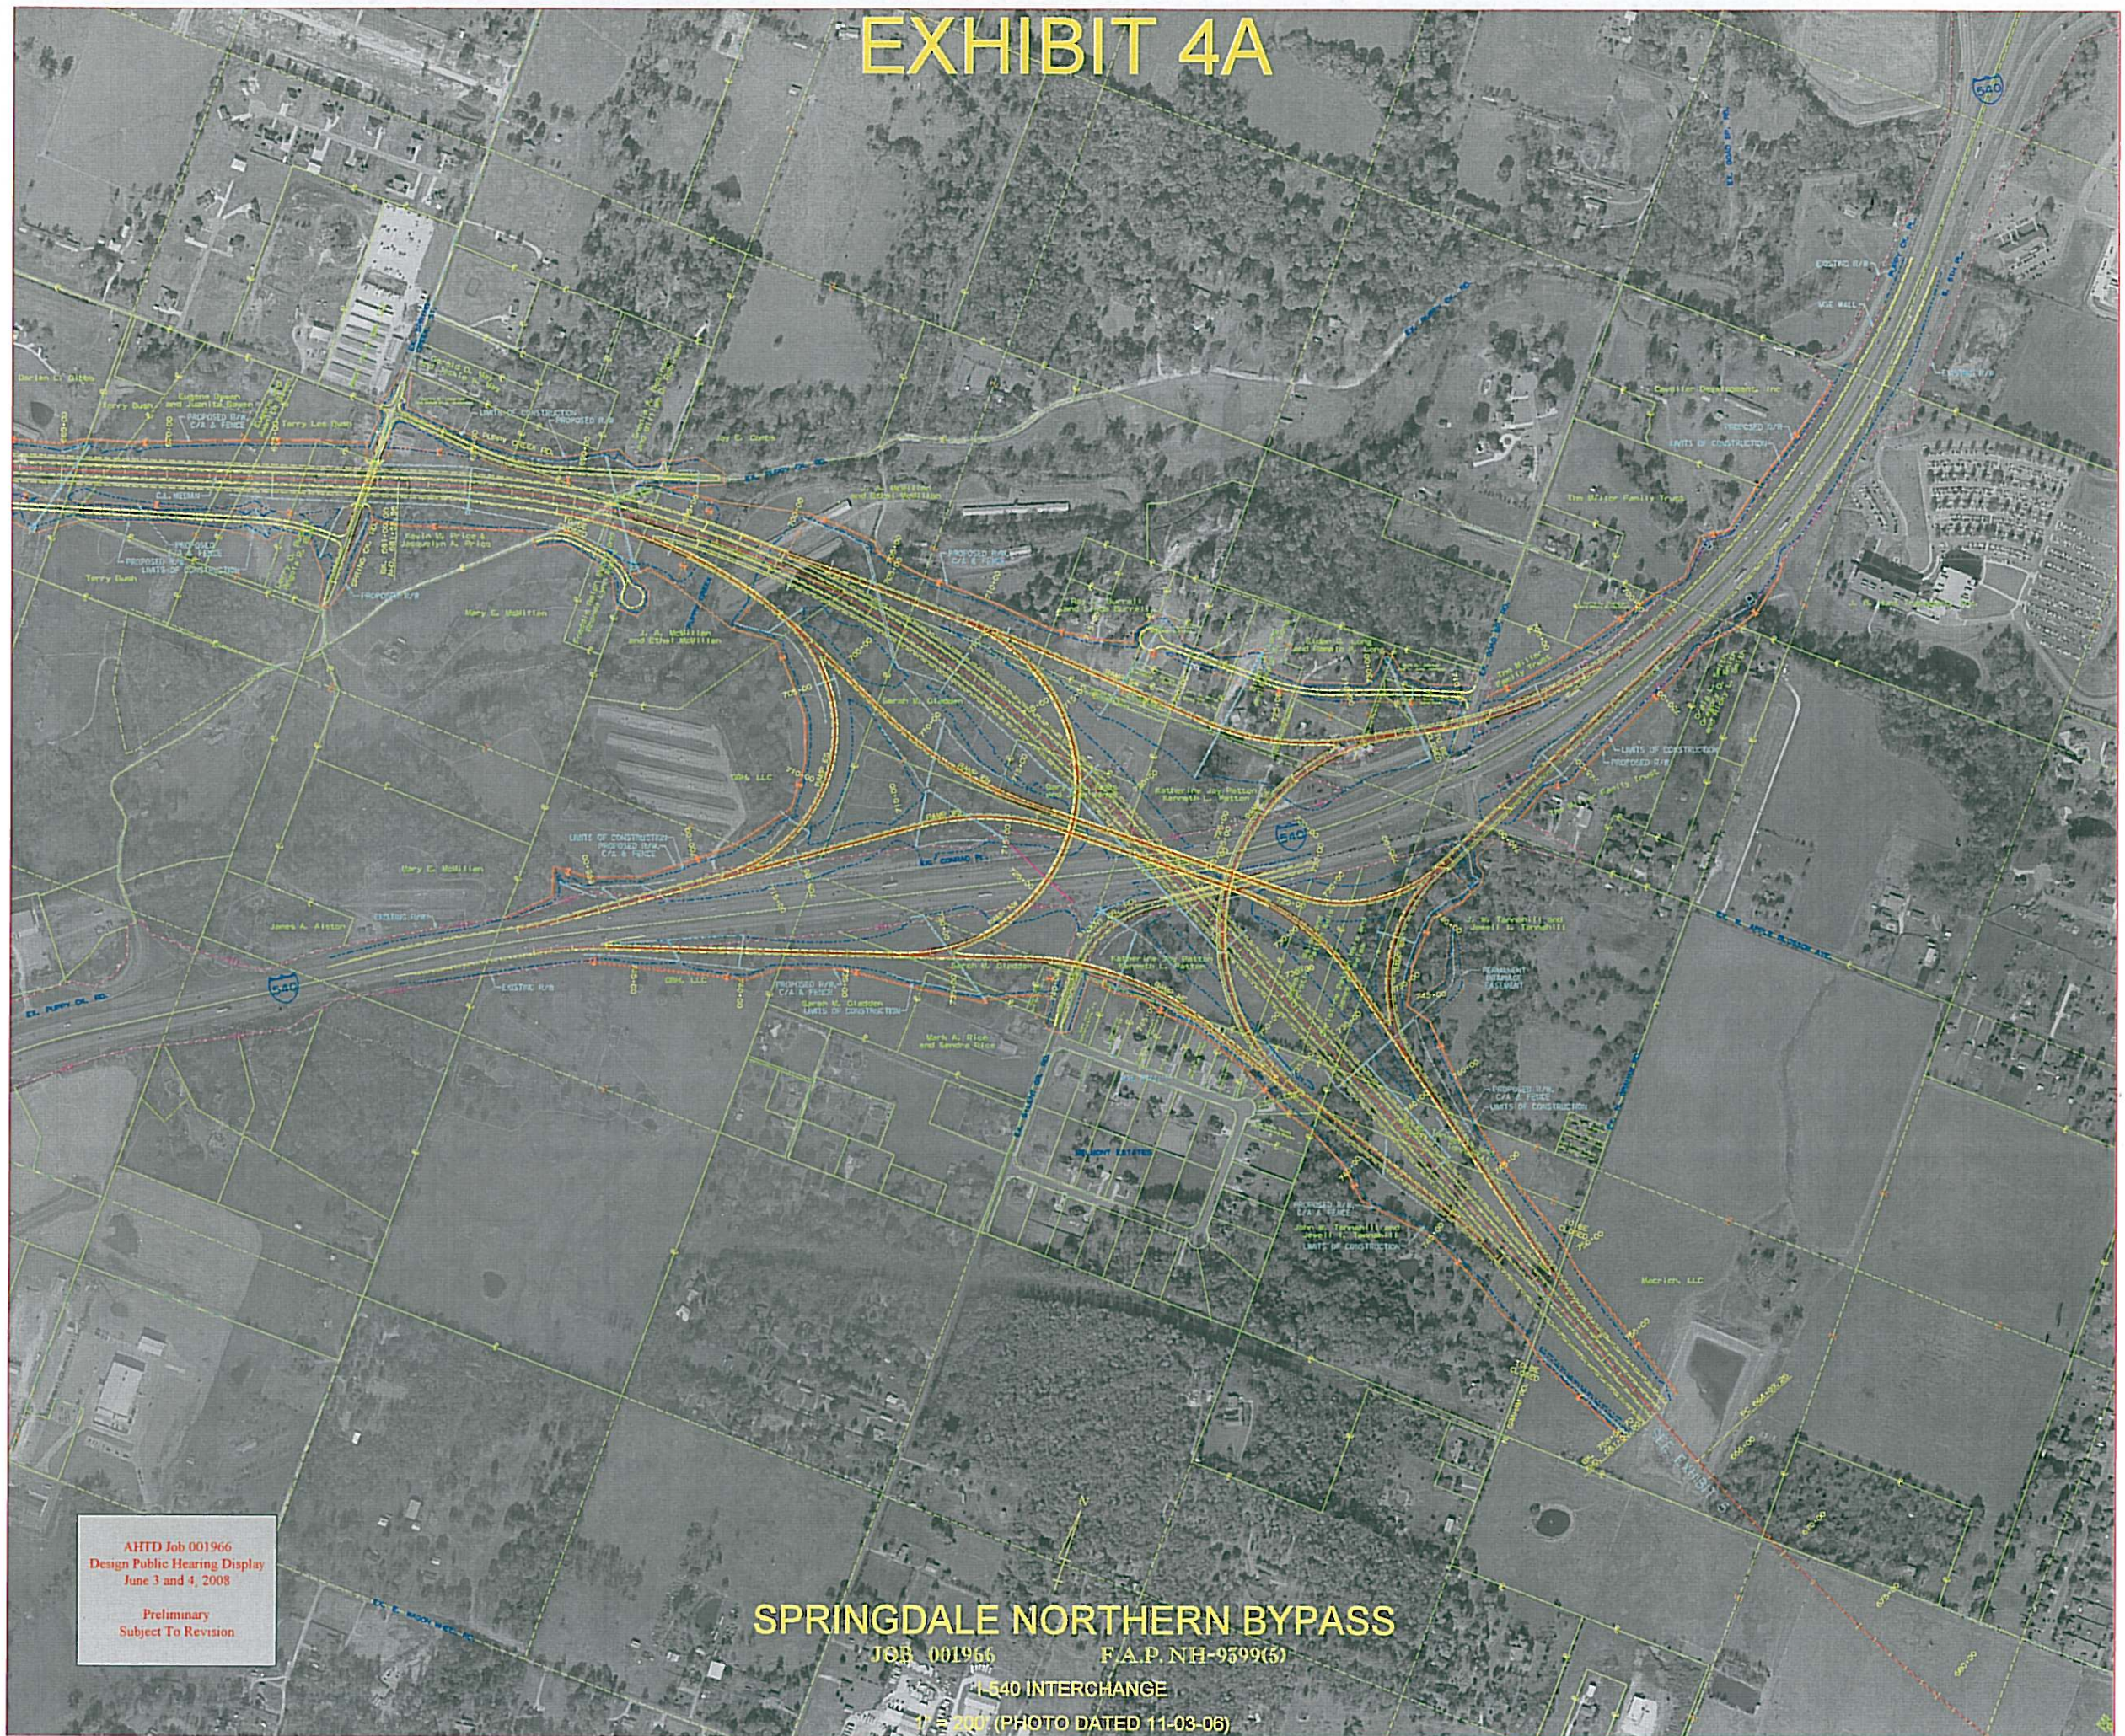

AHTD Job 001966
Design Public Hearing Display
June 3 and 4, 2008

Preliminary
Subject To Revision

SPRINGDALE NORTHERN BYPASS

JOB 001966 F.A.P. NH-9599(5)

1:540 INTERCHANGE

1:200 (PHOTO DATED 11-03-06)